




NOTE: **DRAWING RELEASING FOR TENDER**

**PHASE WISE CONSTRUCTION**

PHASE 1 - CONSTRUCTION



PHASE 2 - CONSTRUCTION

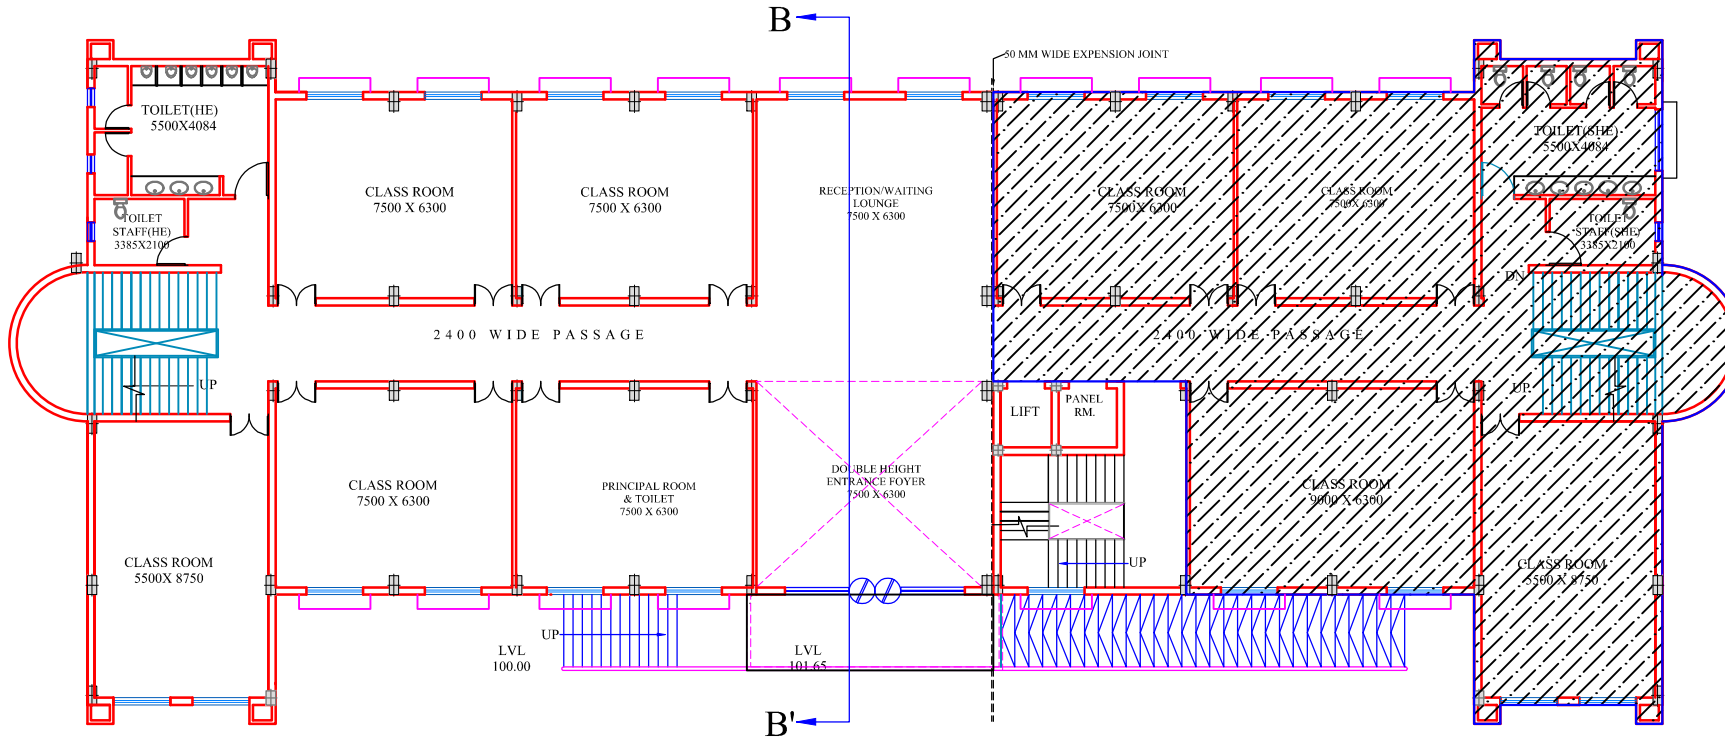

# UPPER GROUND FLOOR PLAN

PROJECT :  
 PROPOSED DRAWING FOR  
 D.A.V. PUBLIC SCHOOL ,AURI  
 ON GATA NO.-944 DA # 944  
 GHA AT POST-ANPARA,  
 PARGANA-SINGRAULI,  
 TEHSIL-DUDDHI,  
 DISTRICT--SONEBHADRA.

- NOTE:
1. ALL DIMENSIONS ARE IN 'MM', UNLESS OTHERWISE SPECIFIED.
  2. DRAWINGS SHALL NOT BE MEASURED, ONLY WRITTEN DIMENSIONS ARE TO BE FOLLOWED.
  3. ALL THE DIMENSIONS SHOULD BE CHECKED AND VERIFIED BEFORE EXECUTION, INCONSISTENCY, IF ANY SHOULD BE BROUGHT TO THE NOTICE OF THE ARCHITECT IMMEDIATELY.
  4. THIS DRAWING SHALL BE READ IN CONJUNCTION WITH THE OTHER RELEVANT DRAWINGS.

DATE	INITIALS	DETAILS

AREA STATEMENT :

DRG. TITLE :  
**UPPER GROUND FLOOR PLAN**

DRG. No. :	NORTH :
DATE : 04.12.2019	
DRAWN BY : <b>KIRAN</b>	

REVISION DETAILS :-

ARCHITECT:-  
**AR . SARVESH SRIVASTAVA**

CONSULTANTS:-  
**CONCEPT DESIGNER'S**  
 ARCHITECTS, ENGINEERS & INTERIOR DESIGNER'S & VALUER'S  
 42G-B SAHARA SHOPPING CENTER  
 FAIZABAD ROAD, LKO  
 PHONE-2311748 . .9839058772.  
 Email - arsarvesh01@gmail.com


NOTE: DRAWING RELEASING FOR TENDER

PHASE WISE CONSTRUCTION

PHASE 1 - CONSTRUCTION



PHASE 2 - CONSTRUCTION

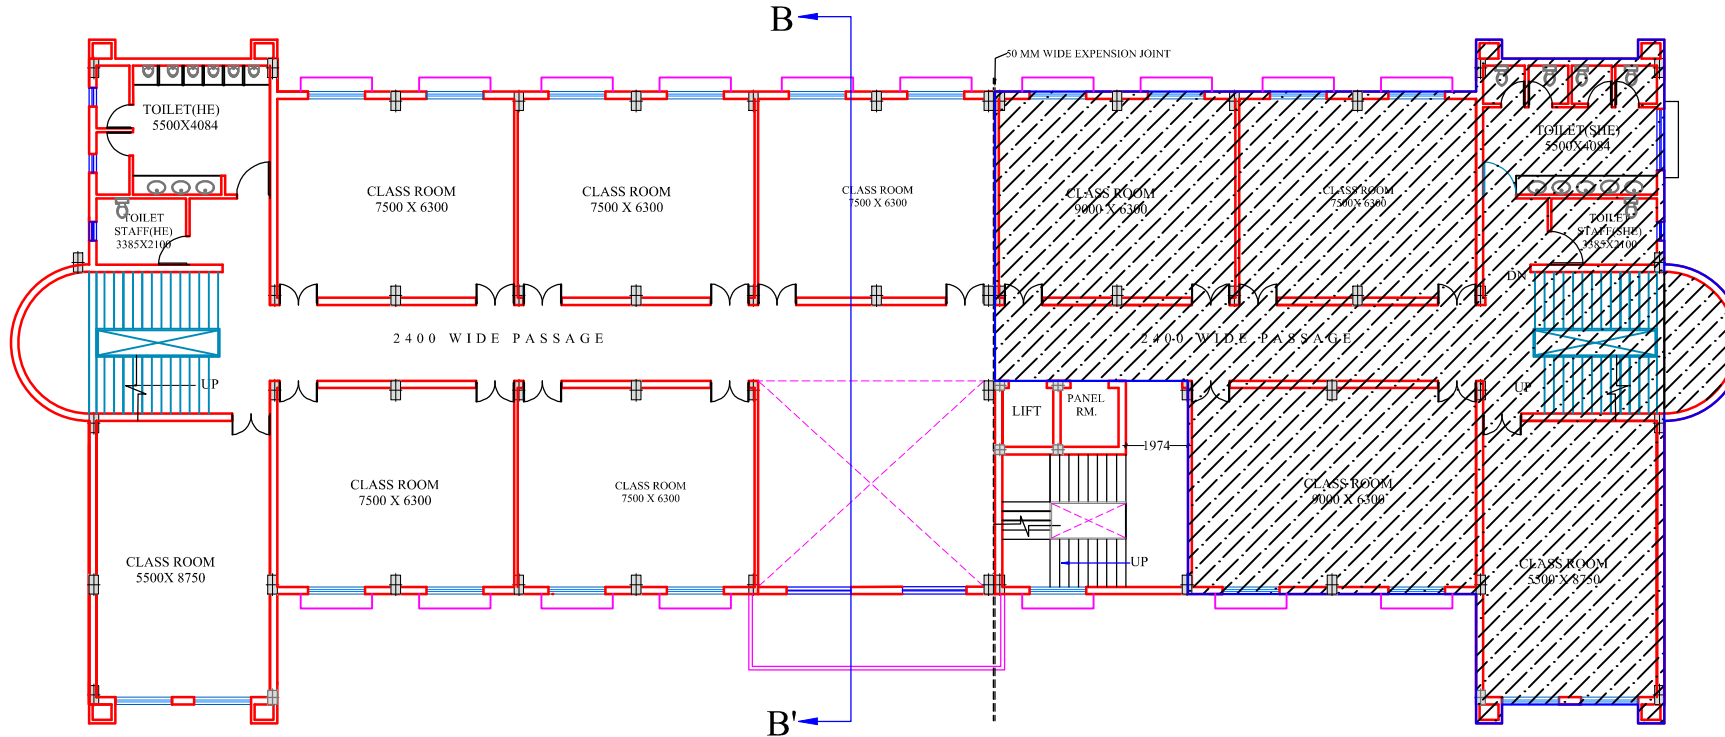

# FIRST FLOOR PLAN

PROJECT :

PROPOSED DRAWING FOR  
D.A.V. PUBLIC SCHOOL ,AURI  
ON GATA NO.-944 DA # 944  
GHA AT POST-ANPARA,  
FARGANA-SINGRAULI,  
TEHSIL-DUDDHI,  
DISTRICT:-SONEBHADRA.

- NOTE:
1. ALL DIMENSIONS ARE IN 'MM', UNLESS OTHERWISE SPECIFIED.
  2. DRAWINGS SHALL NOT BE MEASURED, ONLY WRITTEN DIMENSIONS ARE TO BE FOLLOWED.
  3. ALL THE DIMENSIONS SHOULD BE CHECKED AND VERIFIED BEFORE EXECUTION, INCONSISTENCY, IF ANY SHOULD BE BROUGHT TO THE NOTICE OF THE ARCHITECT IMMEDIATELY.
  4. THIS DRAWING SHALL BE READ IN CONJUNCTION WITH THE OTHER RELEVANT DRAWINGS.

DATE	INITIALS	DETAILS

AREA STATEMENT :

DRG. TITLE :  
**FIRST FLOOR PLAN**

DRG. No. :

NORTH :

DATE:  
04.12.2019



DRAWN BY :  
**KIRAN**

REVISION DETAILS :-

ARCHITECT:-



**AR . SARVESH SRIVASTAVA**

CONSULTANTS:-

**CONCEPT DESIGNER'S**  
ARCHITECTS, ENGINEERS & INTERIOR  
DESIGNER'S & VALUER'S  
42G-B SAHARA SHOPPING CENTER  
FAIZABAD ROAD, LKO  
PHONE-2311748 , 9839058772.  
Email - arsarvesh01@gmail.com

NOTE: DRAWING RELEASING FOR TENDER

PHASE WISE CONSTRUCTION

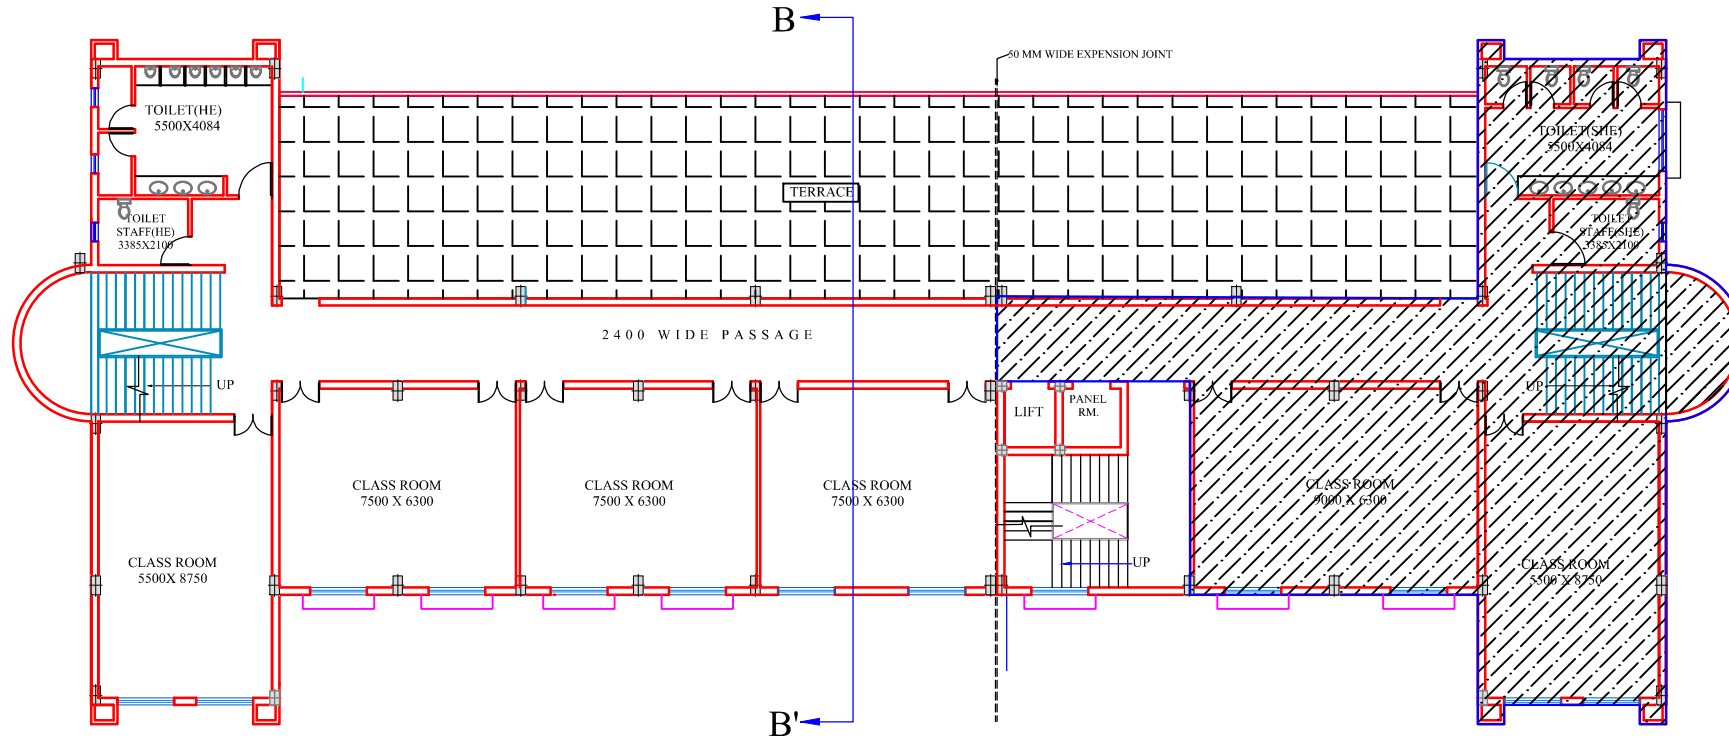 

# SECOND FLOOR PLAN


PROJECT :  
 PROPOSED DRAWING FOR  
 D.A.V. PUBLIC SCHOOL ,AURI  
 ON GATA NO.-944 DA # 944  
 GHA AT POST-ANPARA,  
 FARGANA-SINGRAULI,  
 TEHSIL-DUDDHI,  
 DISTRICT:-SONEBHADRA.

- NOTE:  
 1. ALL DIMENSIONS ARE IN 'MM',  
 UNLESS OTHERWISE SPECIFIED.  
 2. DRAWINGS SHALL NOT BE  
 MEASURED, ONLY WRITTEN  
 DIMENSIONS ARE TO BE FOLLOWED.  
 3. ALL THE DIMENSIONS SHOULD BE  
 CHECKED AND VERIFIED BEFORE  
 EXECUTION, INCONSISTENCY, IF  
 ANY SHOULD BE BROUGHT TO  
 THE NOTICE OF THE ARCHITECT  
 IMMEDIATELY.  
 4. THIS DRAWING SHALL BE READ IN  
 CONJUNCTION WITH THE OTHER  
 RELEVANT DRAWINGS.

DATE	INITIALS	DETAILS

AREA STATEMENT :

DRG. TITLE :  
**SECOND FLOOR PLAN**

DRG. No. :	NORTH :
DATE :	
04.12.2019	
DRAWN BY :	
<b>KIRAN</b>	

REVISION DETAILS :-

ARCHITECT:-  
**AR . SARVESH SRIVASTAVA**

CONSULTANTS:-  
**CONCEPT DESIGNER'S**  
 ARCHITECTS, ENGINEERS & INTERIOR  
 DESIGNER'S & VALUER'S  
 42G-B SAHARA SHOPPING CENTER  
 FAIZABAD ROAD, LKO  
 PHONE-2311748 . .9839058772.  
 Email - arsarvesh01@gmail.com



