



PROJECT :

PROPOSED DRAWING FOR  
D.A.V. PUBLIC SCHOOL ,AURI  
ON GATA NO.-944 DA # 944  
GHA AT POST-ANPARA,  
PARGANA-SINGRAULI,  
TEHSIL-DUDDHI,  
DISTRICT:-SONEBHADRA.

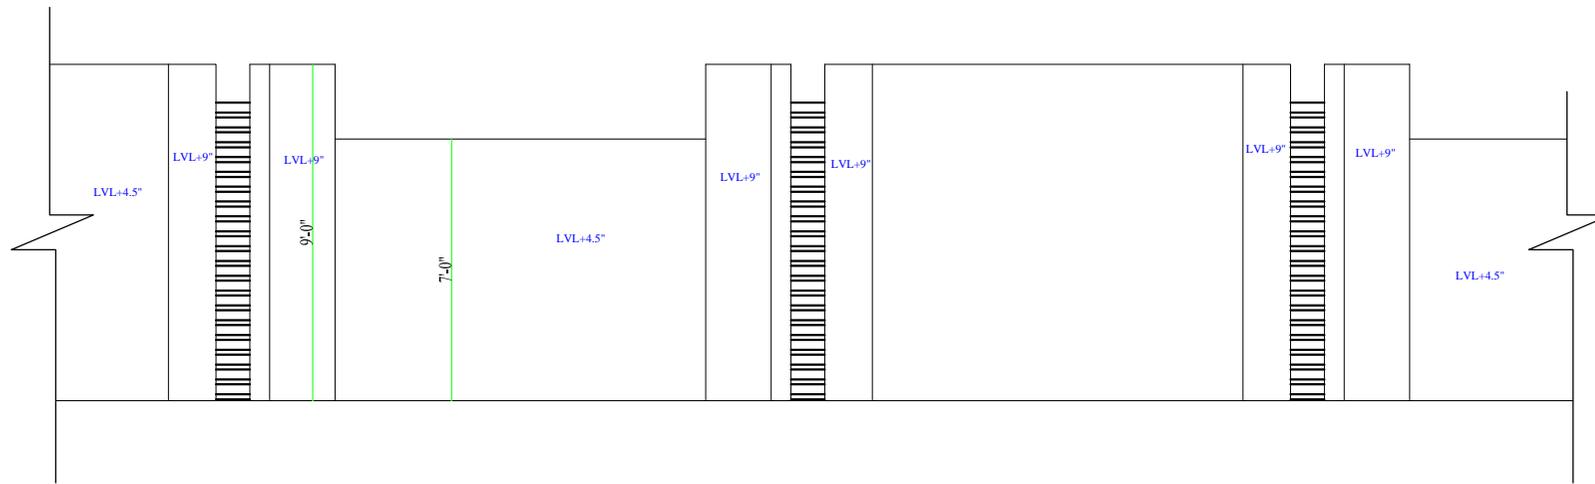

FRONT ELEVATION OF NORTH SIDE  
OF BOUNDARY WALL

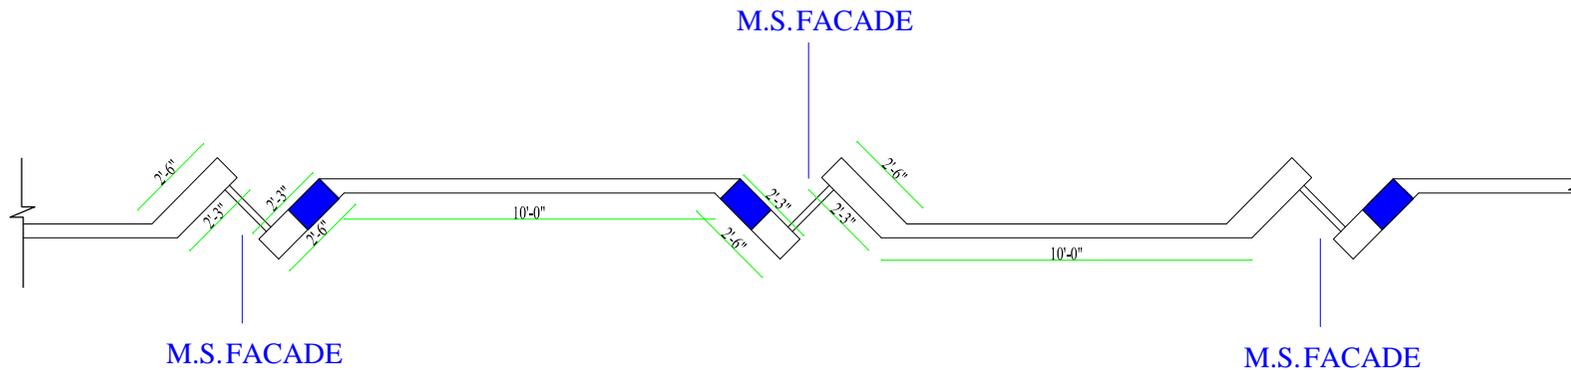

PLAN OF NORTH SIDE  
OF BOUNDARY WALL

DRG. TITLE :

07.09.2021

DRAWN BY :

Ar. Divyansh

NORTH :



REVISION DETAILS :-

ARCHITECT:-

AR . SARVESH SRIVASTAVA

CONSULTANTS:-

**CONCEPT DESIGNER'S**

ARCHITECT'S, ENGINEER'S & INTERIOR  
DESIGNER'S & VALUER'S  
42G-B SAHARA SHOPPING CENTER  
FAIZABAD ROAD, LKO  
PHONE-2311745 , 9839058772,  
Email - arsarvesh01@gmail.com