


PROJECT-
PROPOSED D.A.V
INTERNATIONAL SCHOOL,
AT AURI ANPARA

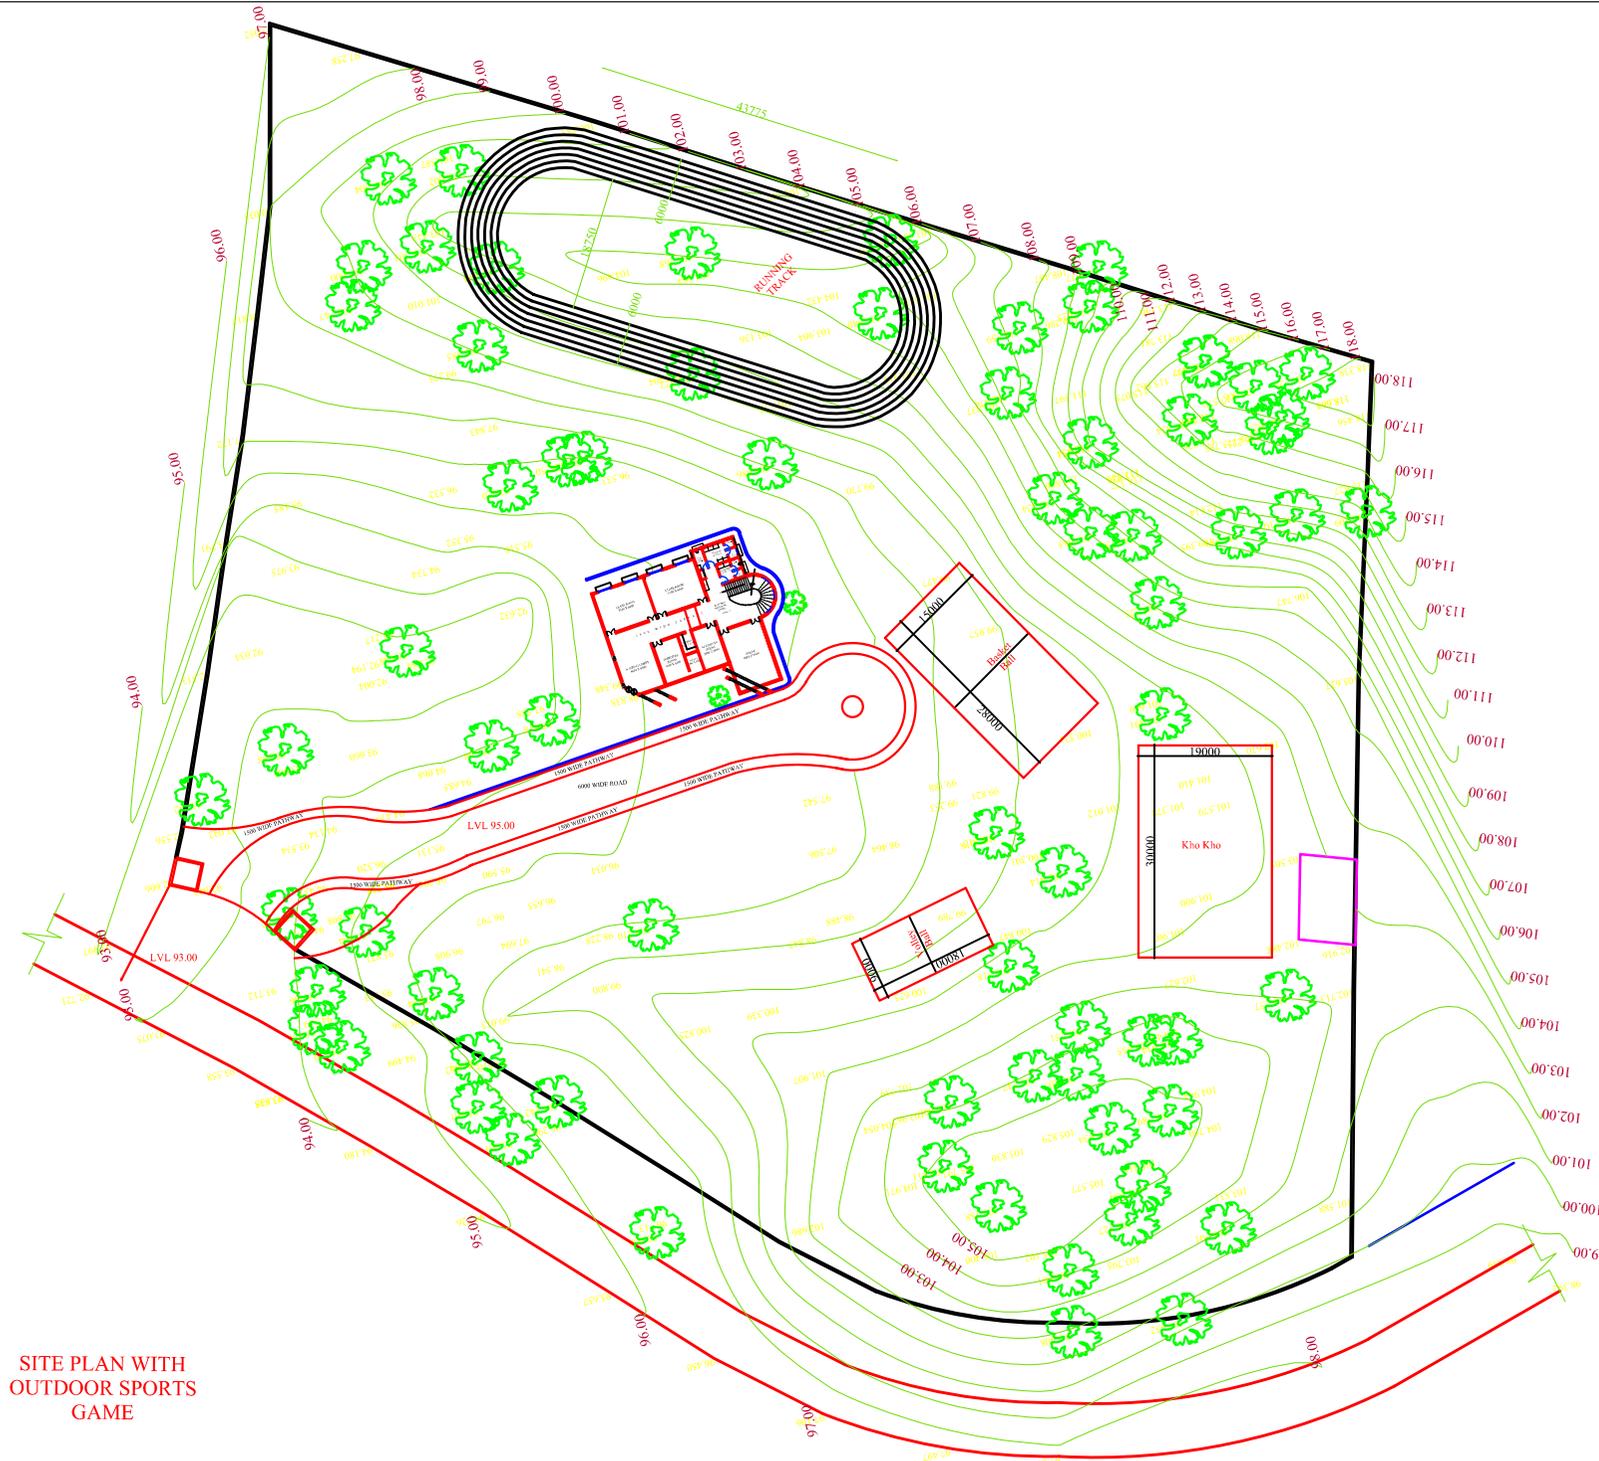

SITE PLAN WITH
OUTDOOR SPORTS
GAME

ARCHITECT-
AR. SARVESH SRIVASTAVA

CONSULTANT-
CONCEPT DESIGNERS
113, INDIRA NAGAR,
LUCKNOW

9839058772